

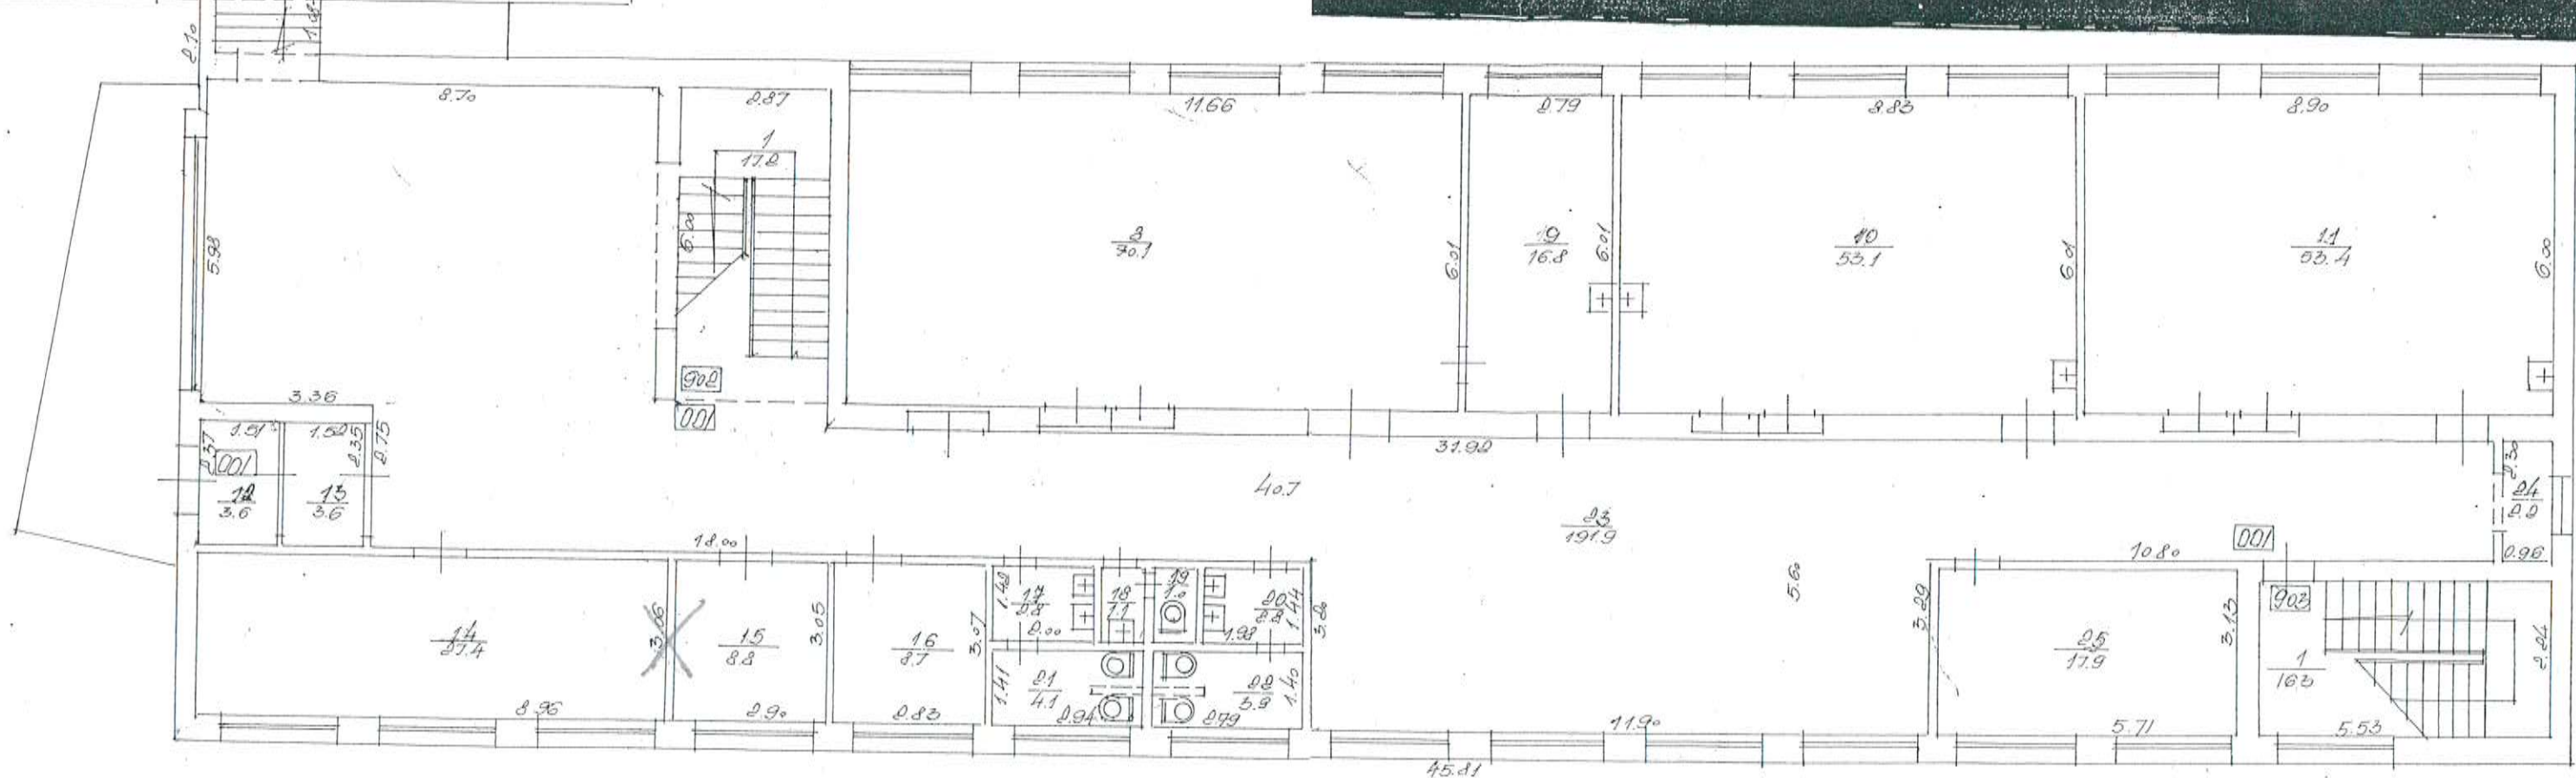


12, 13 - SILTUMHERZGLS

1. STĀVS

APKURES CAURU VADU ATZARA REMONTS
NO 14 LTD 25 TELPAI

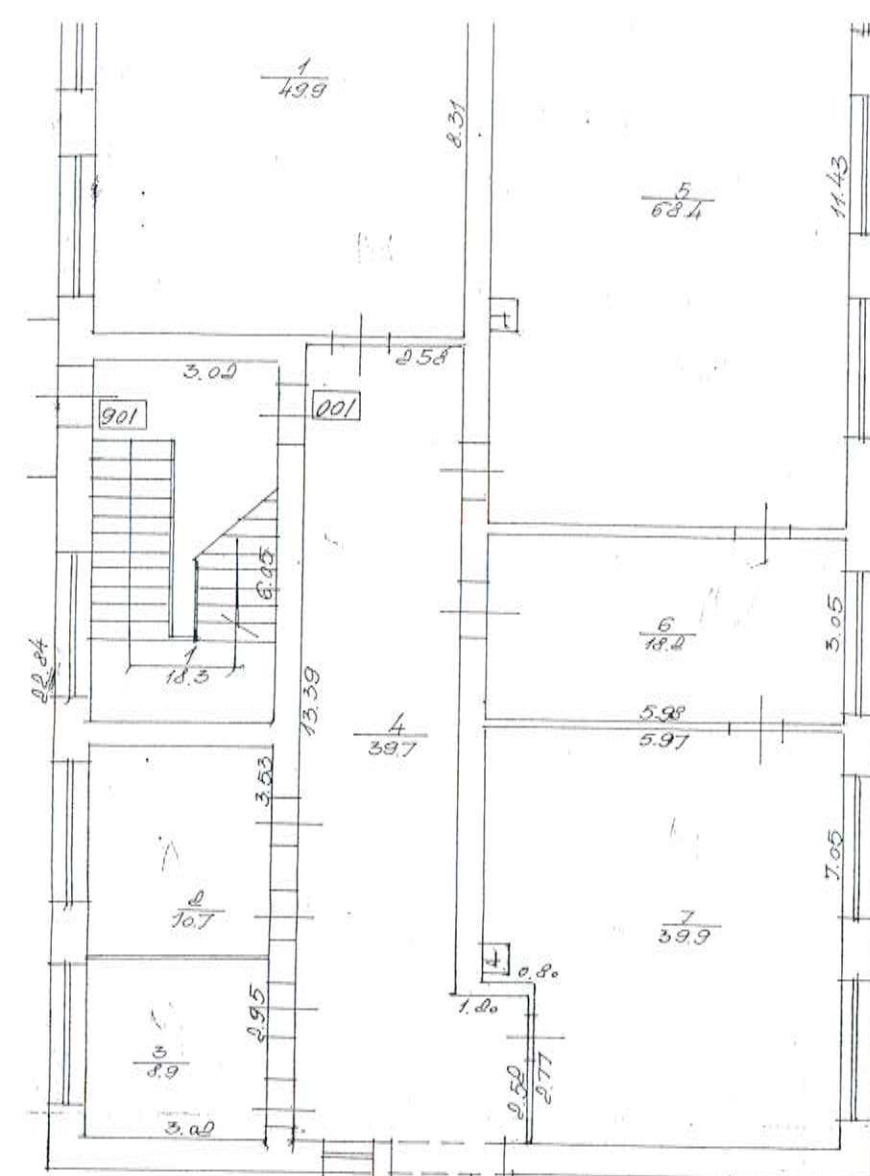

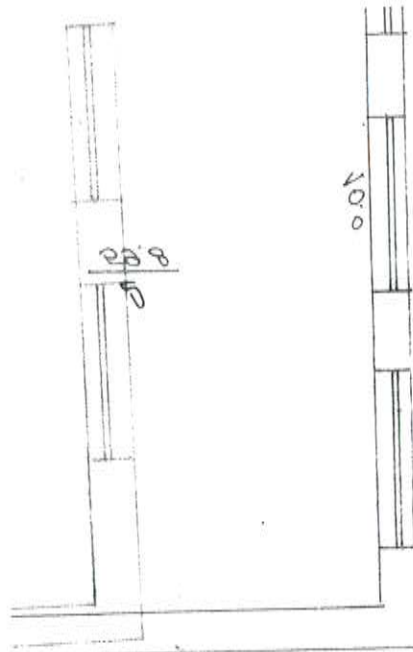


08.05.2000

2. STĀVS

1940 11.17

1.

1 stāva plāns
skīme

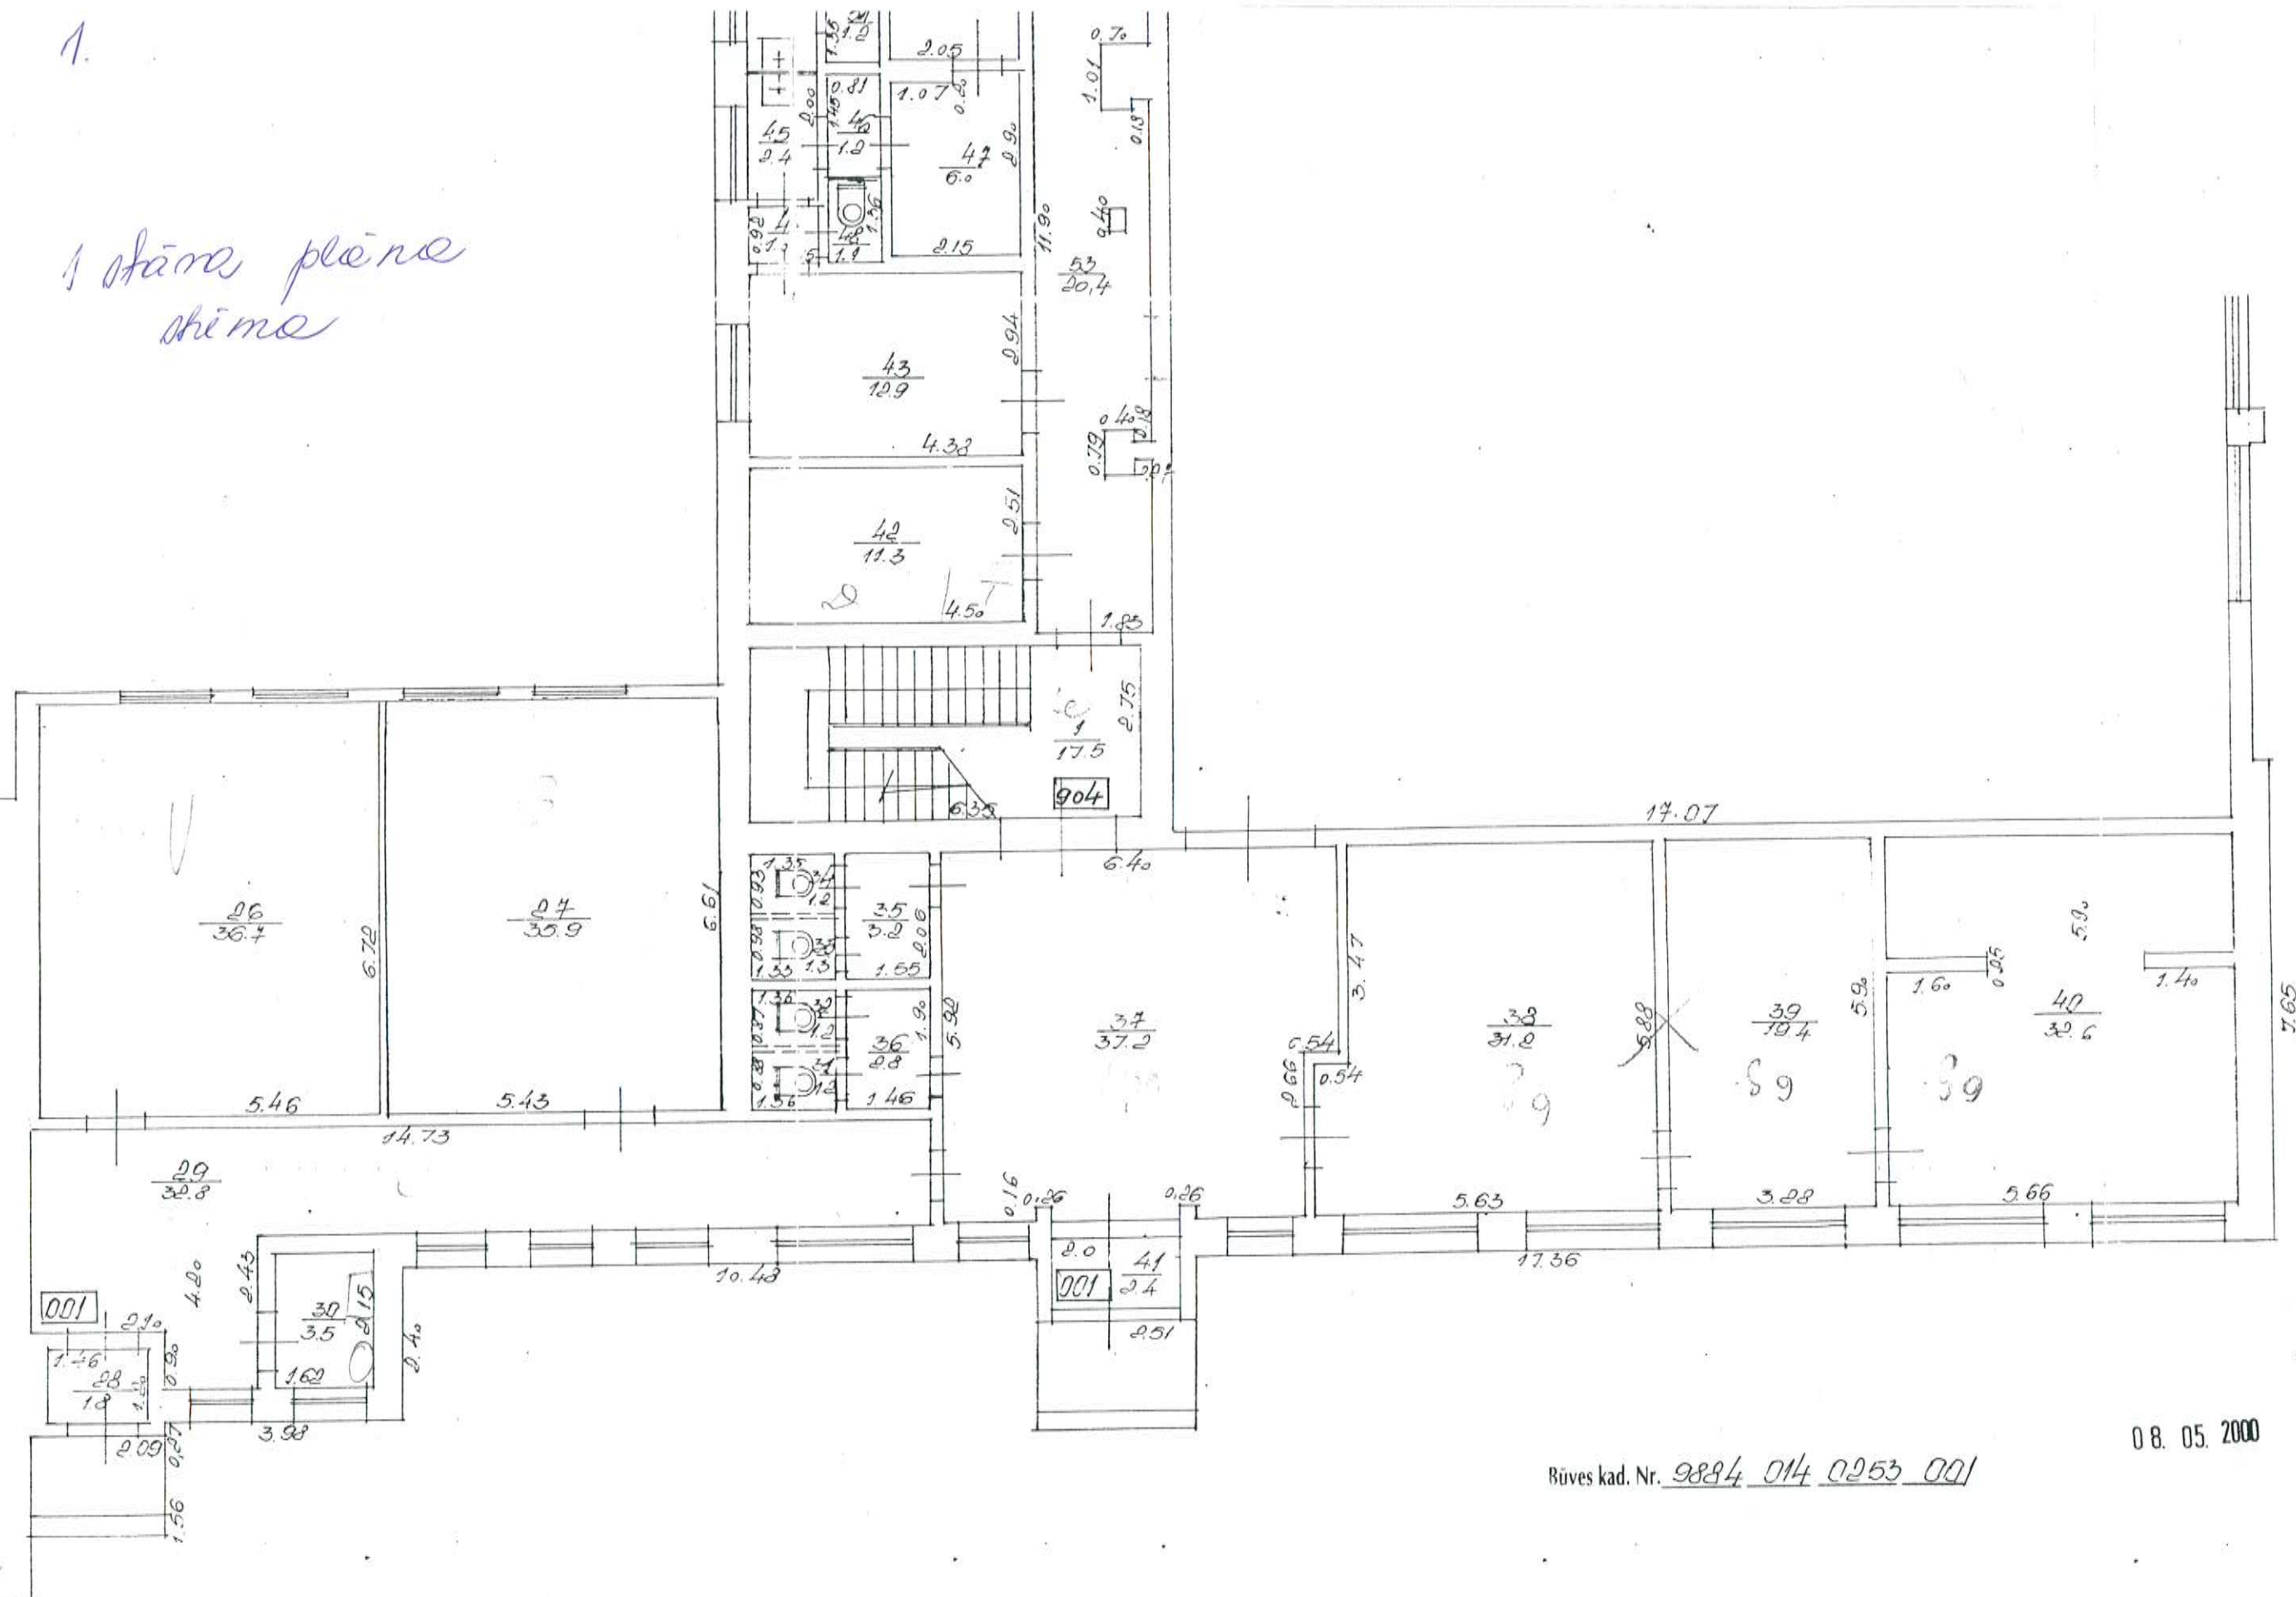

Būves kad. Nr. 9884 014 0253 001

08.05.2000